




1 NORTH ELEVATION
3/16" = 1'-0"

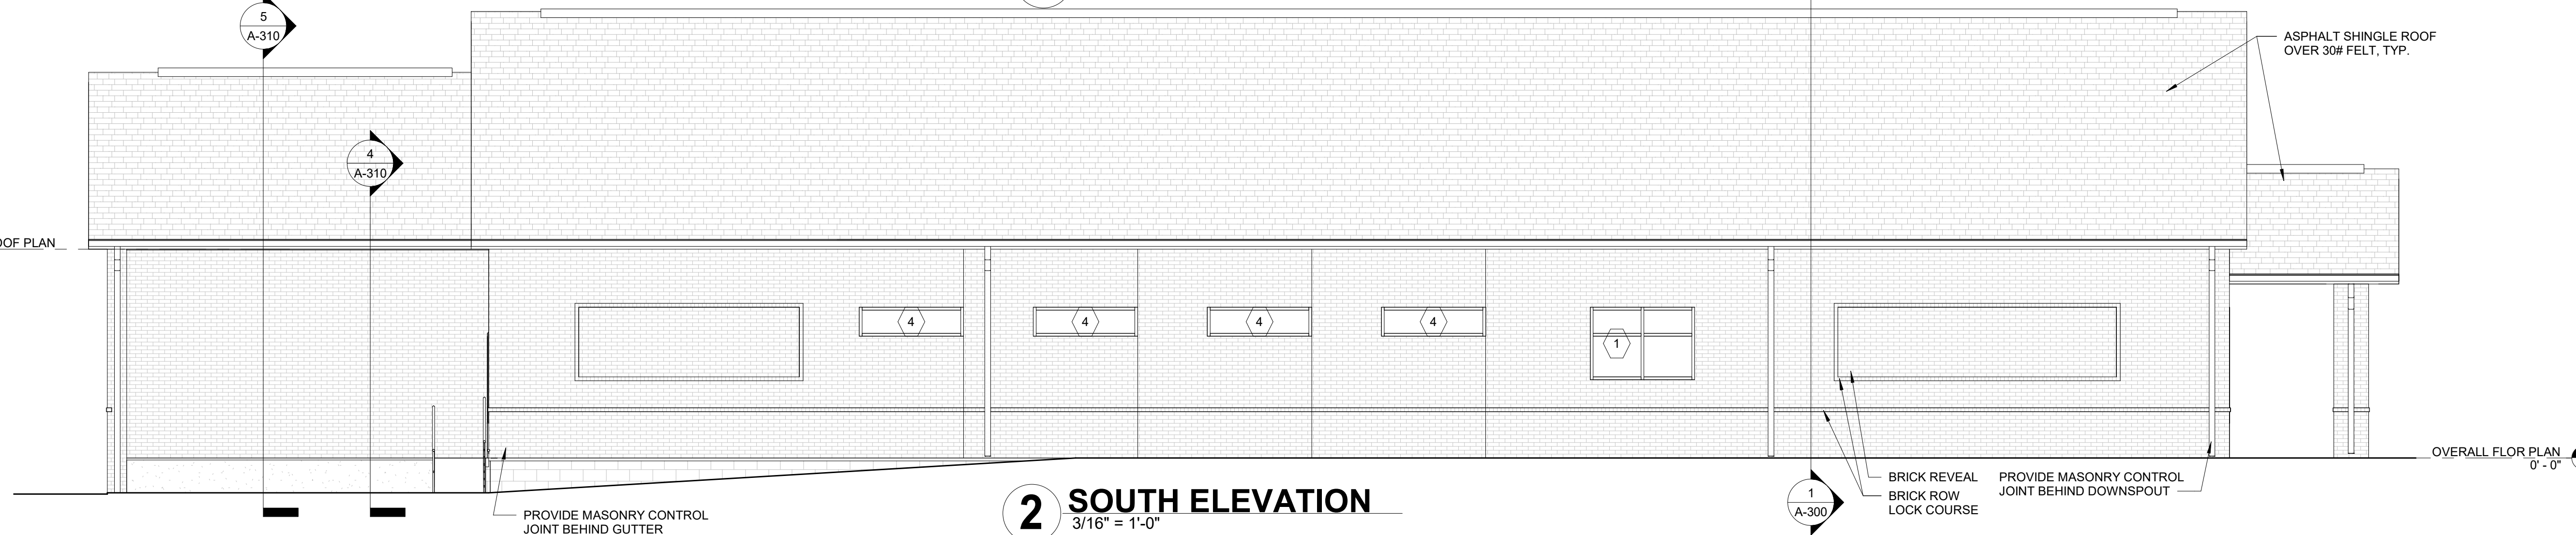

2 SOUTH ELEVATION
3/16" = 1'-0"

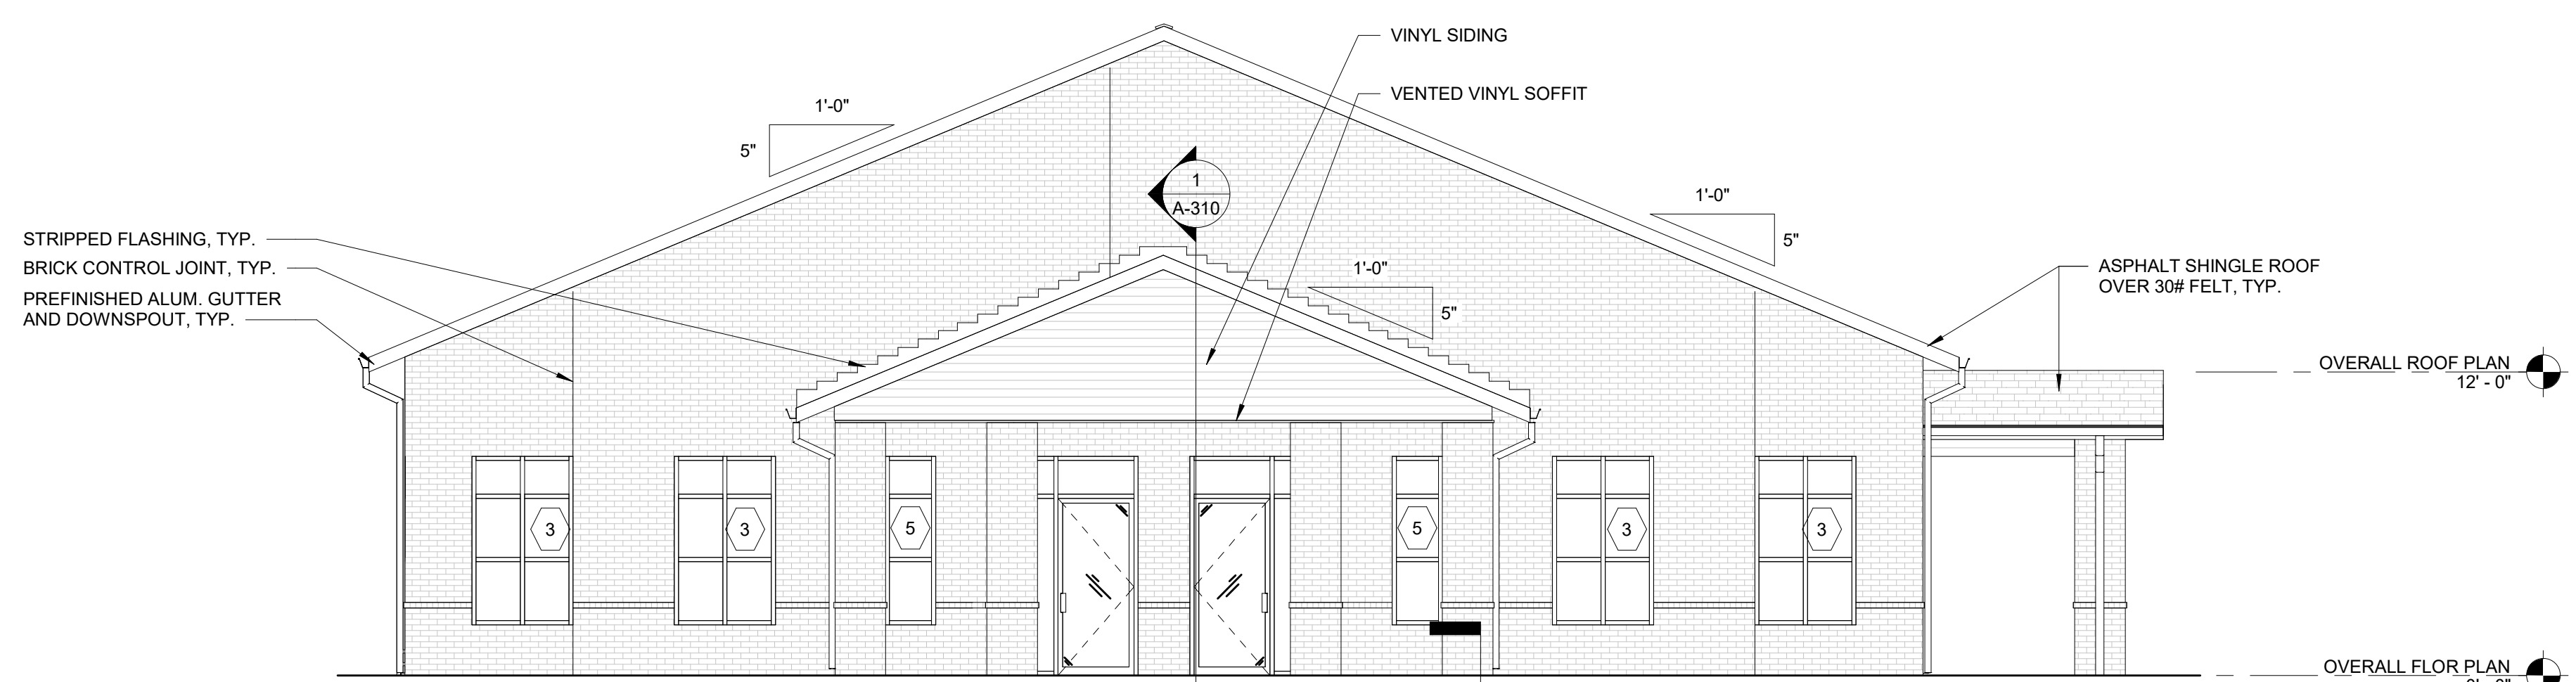

3 EAST ELEVATION
3/16" = 1'-0"

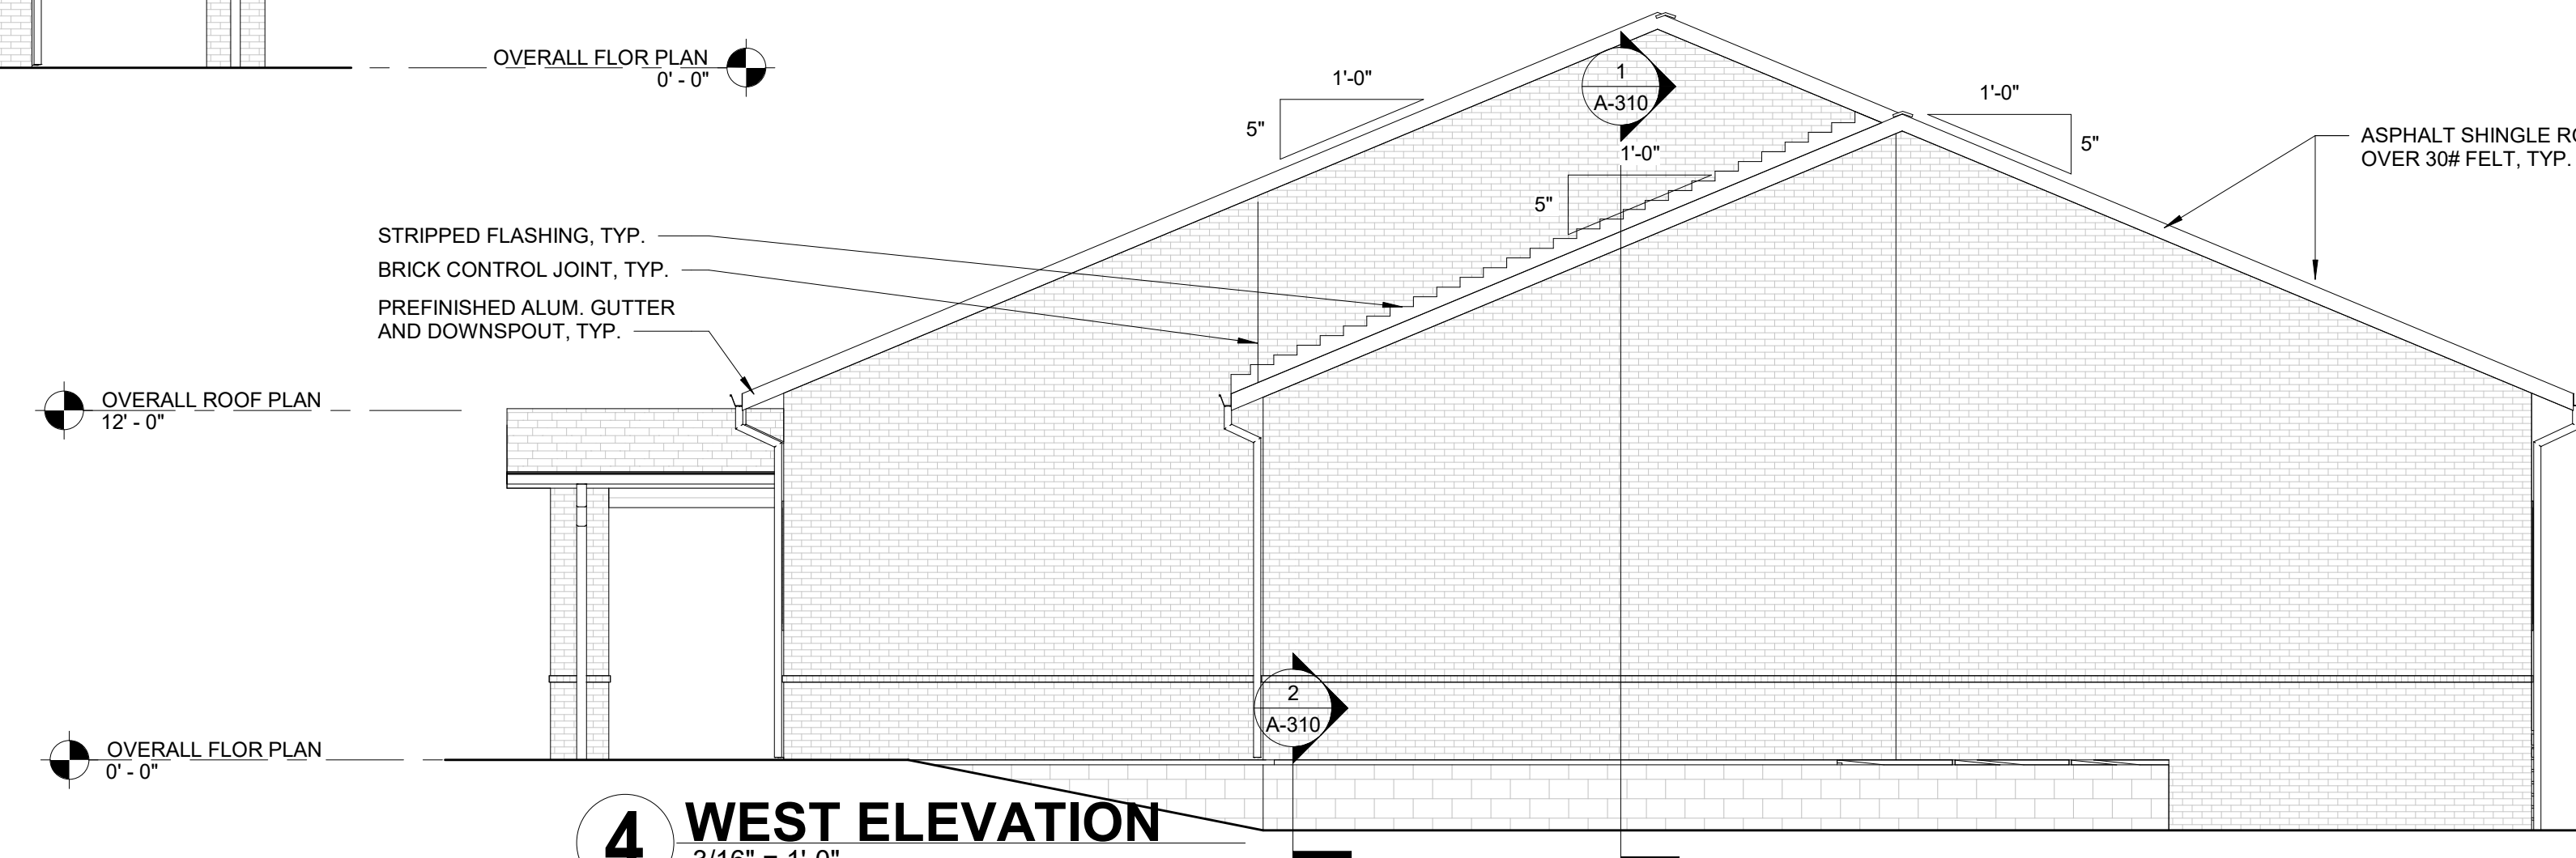

4 WEST ELEVATION
3/16" = 1'-0"

#	REVISION DESCRIPTION	DATE
1	PROPOSAL DOCUMENTS	09/10/20

All designs, arrangements, and plans indicated or represented by this drawing are the property of the Architect and were created and developed for use only for the project and site indicated. No part of this drawing shall be used for any other project without the written permission of the Architect. Contractor shall verify and be responsible for all dimensions and conditions on the job. Notify the Architect immediately of any variation from the dimensions and conditions shown by these drawings.

USPS POST OFFICE

GREAT WAGON ROAD
LEWISVILLE, NC

KESLER SIMPSON ARCHITECTS, LLC 3728 WILLOW RIDGE ROAD, Lexington, KY 859-523-4324 WWW.KSA-LLC.COM



KSA # 202105
Issue Date

A-200
EXTERIOR ELEVATIONS