


# Blacks Creek GMA Sewer Lines

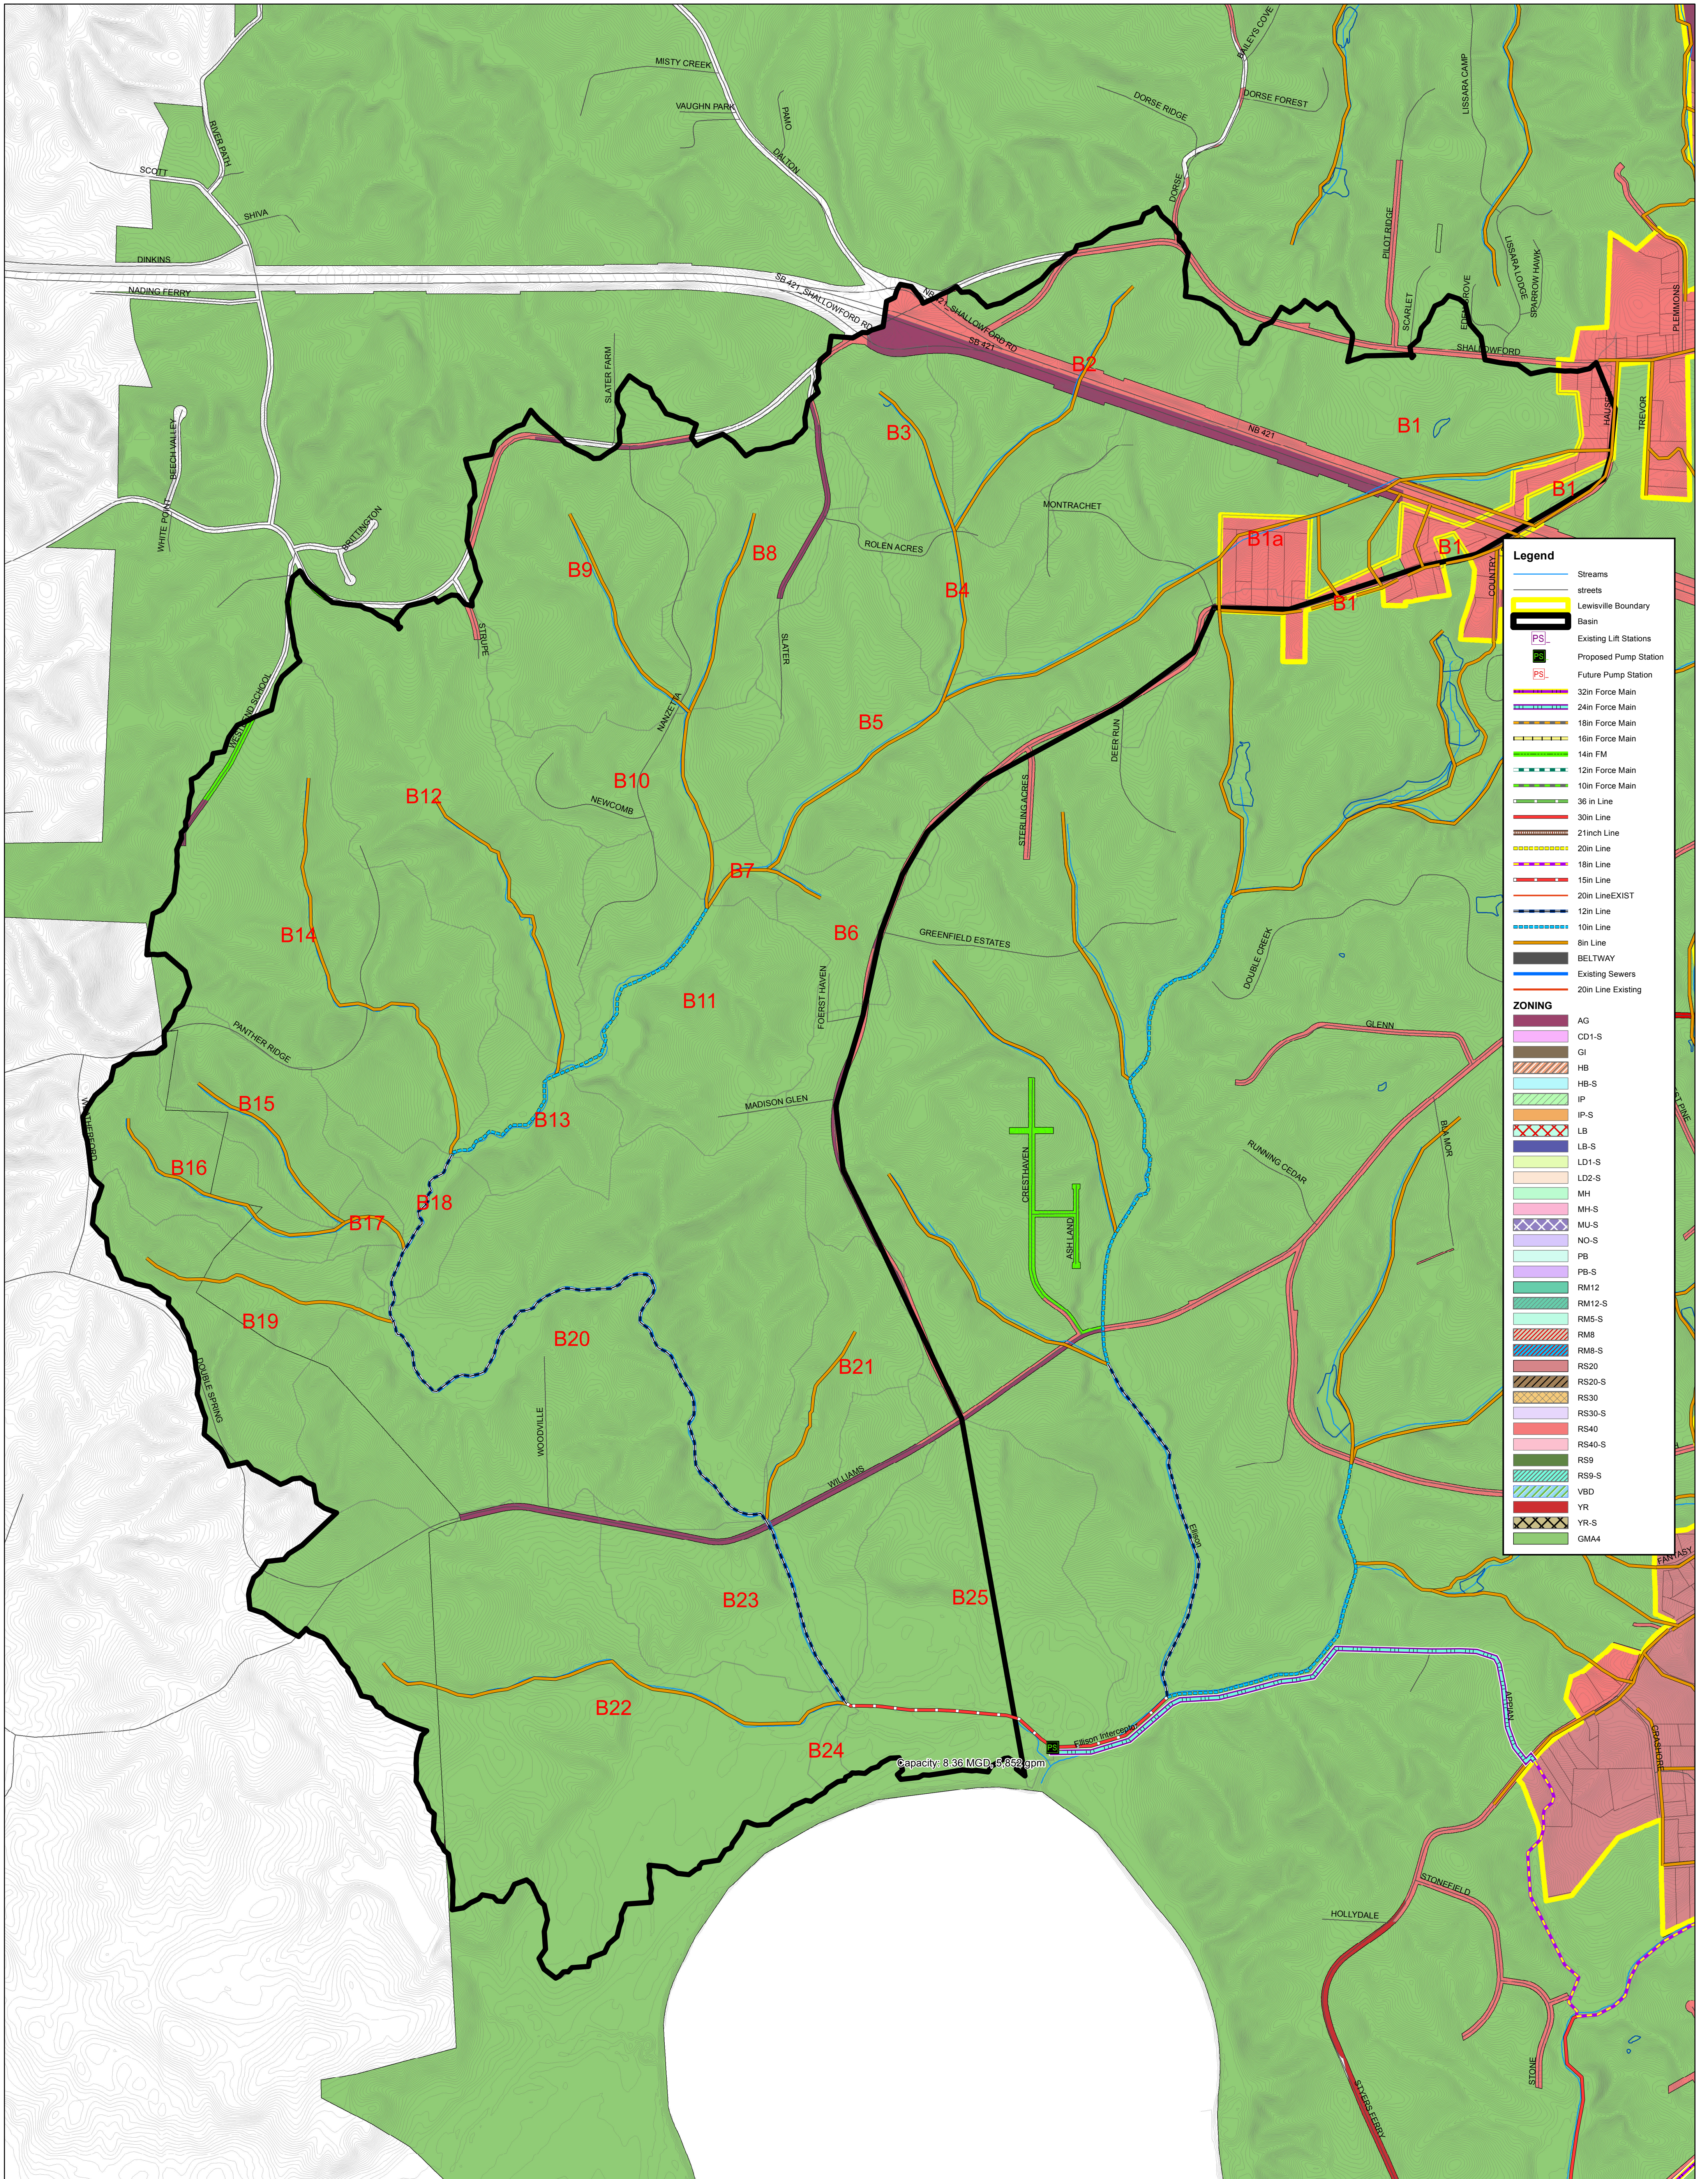

09/02/16



1 inch = 700 feet

**Municipal Services**

P.O. BOX 97 GARNER, N.C. 27529  
(919) 772-5393



**Engineering Company, P.A.**

P.O. BOX 349 BOONE, N.C. 28607  
(828) 262-1767

LICENSE NUMBER: C-0281