



# Ellison GMA Sewer Lines

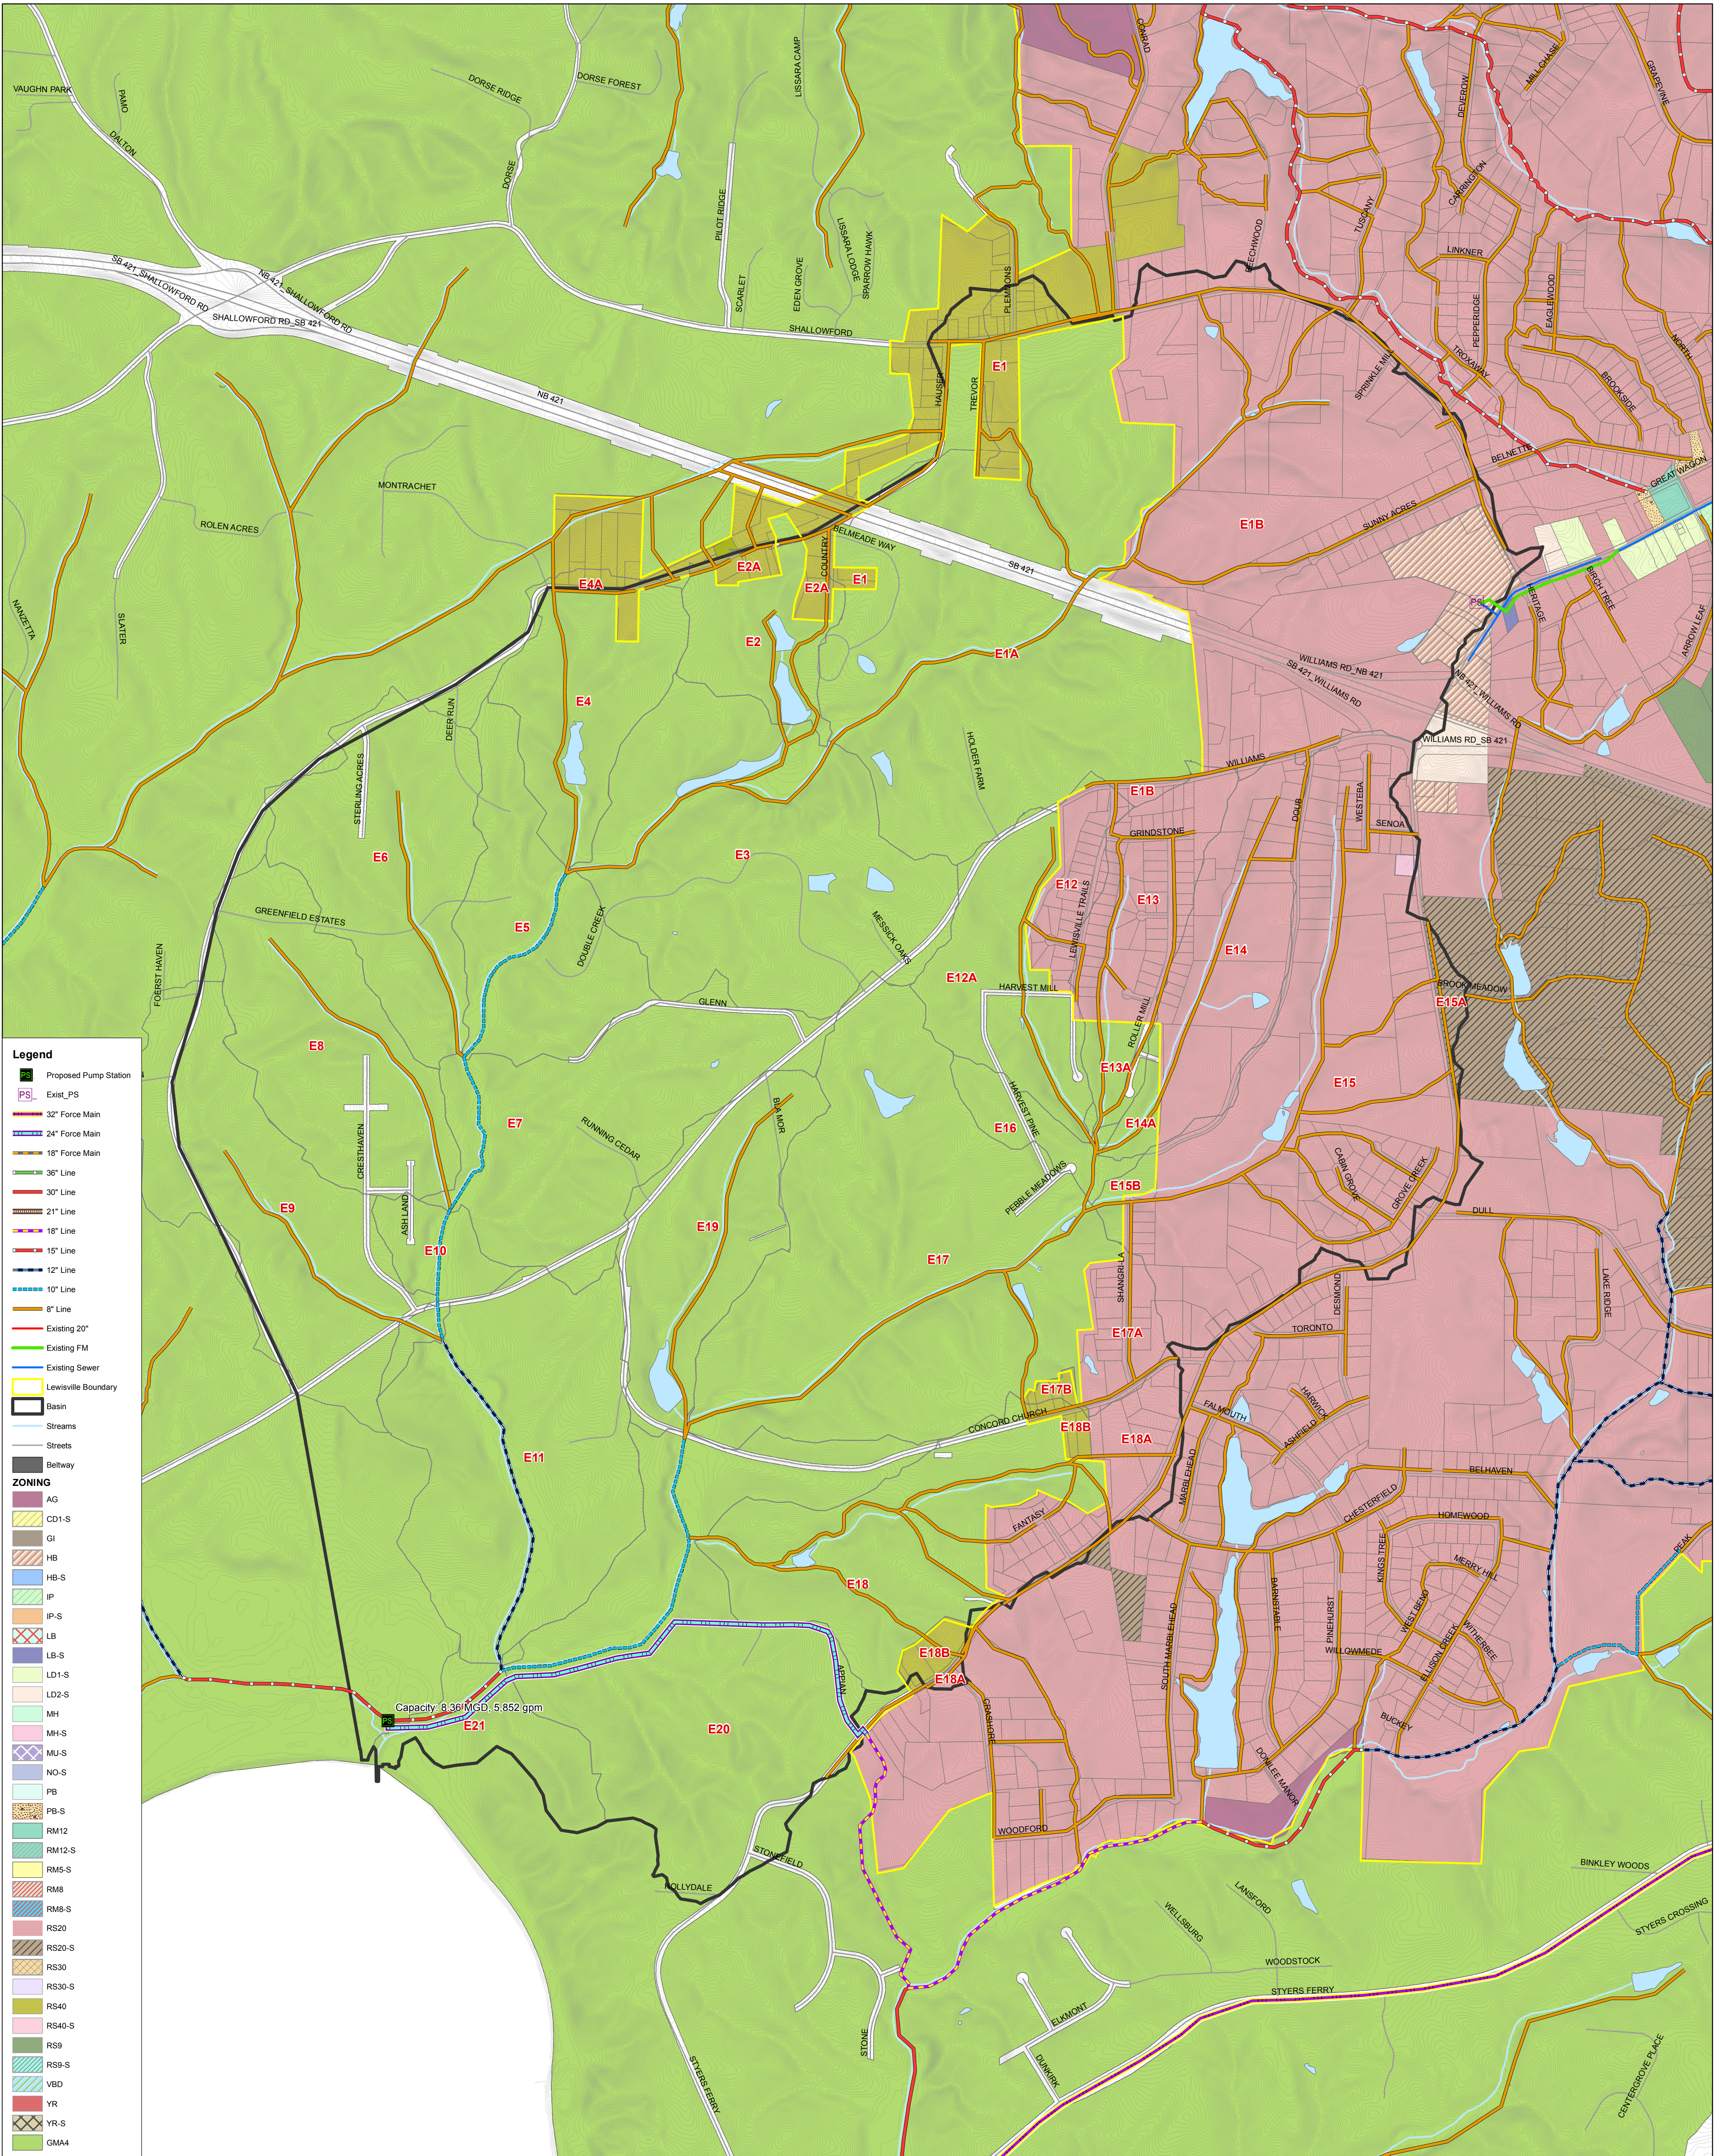

09/27/16

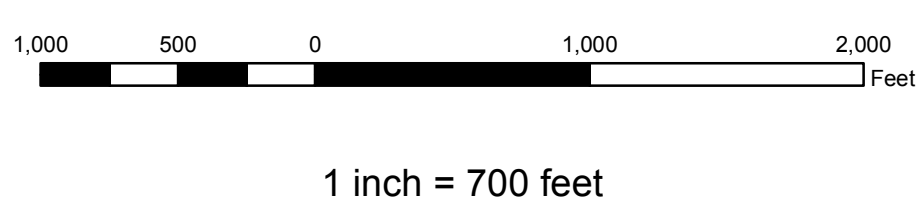

**Municipal Services Engineering Company, P.A.**

P.O. BOX 97 GARNER, N.C. 27529 (919) 772-5393

P.O. BOX 349 BOONE, N.C. 28607 (828) 262-1767

LICENSE NUMBER: C-0281